


FLOOR PLAN PHASE III

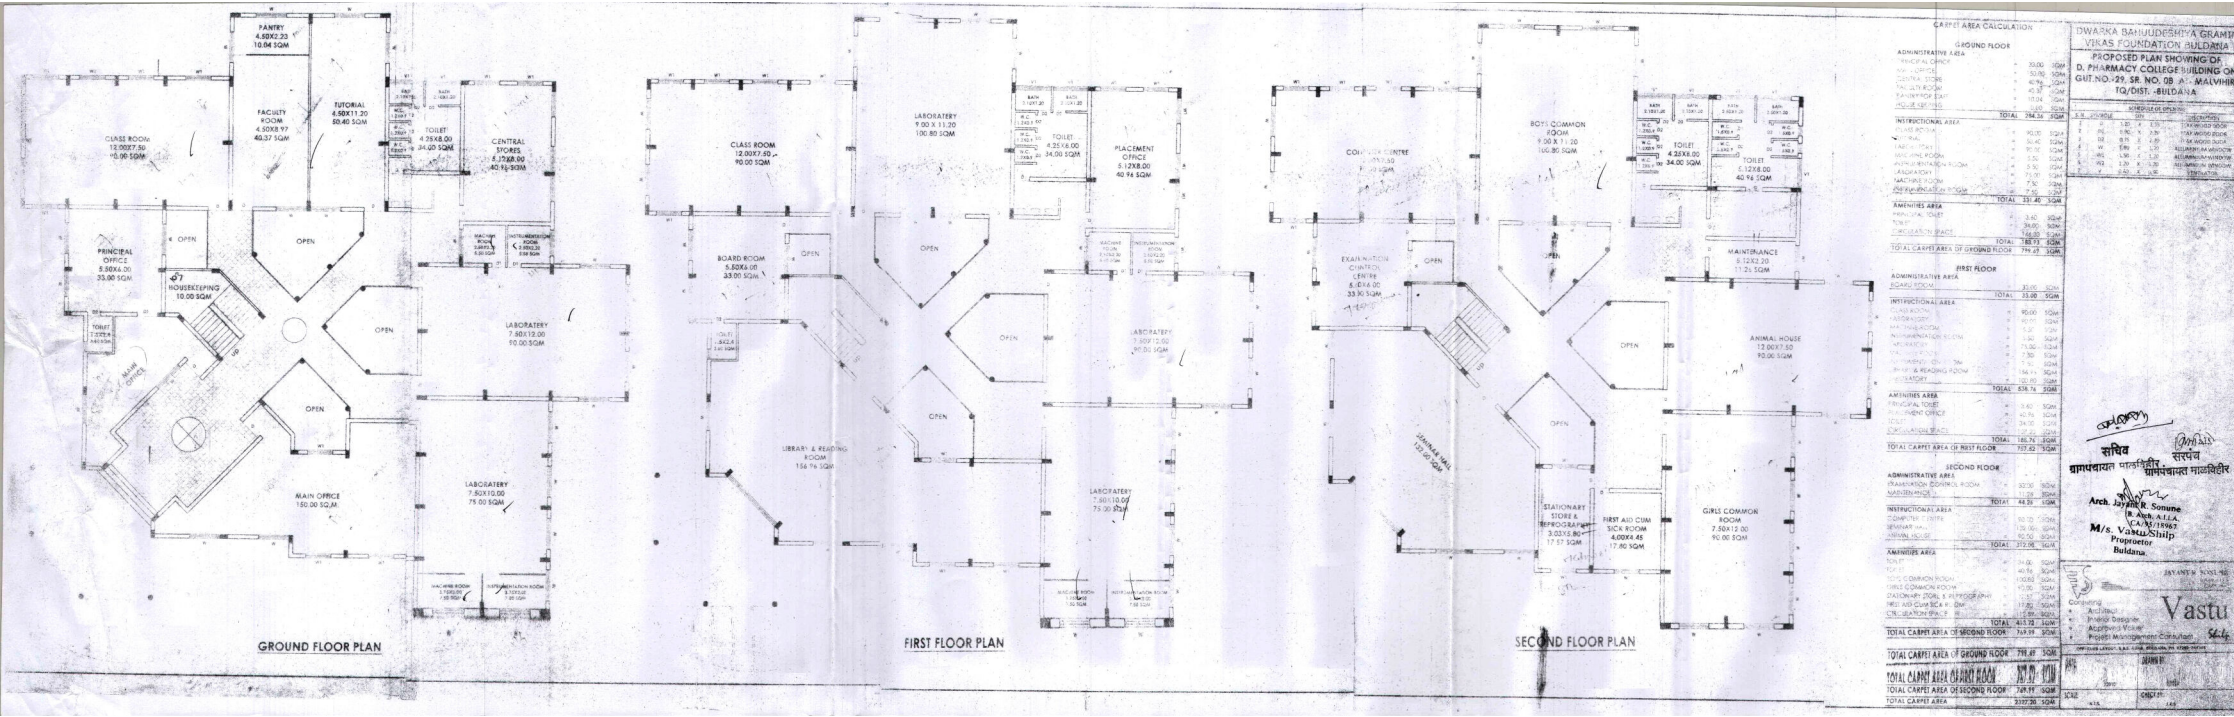

DWARAKA BHAIJIRAM'S GRAMIN
VIKAS FOUNDATION BUILDING
PROPOSED PLAN SHOWING DR
D. PHARMACY COLLEGE BUILDING ON
GUT NO. 29, SR. NO. DB A - MALVIHAR,
TQ, DIST. - BULDANA

Arch. Jayant Sonune
B. Arch. A.R.K.A.
M/S. Kamal Ship
Proprietor
Buldana

Vastu